

WAVERLY DEVELOPMENT

MIAMI COUNTY, KANSAS


SCHEMATIC DESIGN CONCEPTS

29 NOVEMBER, 2018

COLLINS WEBB #: 18013



11/28/2018 11:29:42 PM

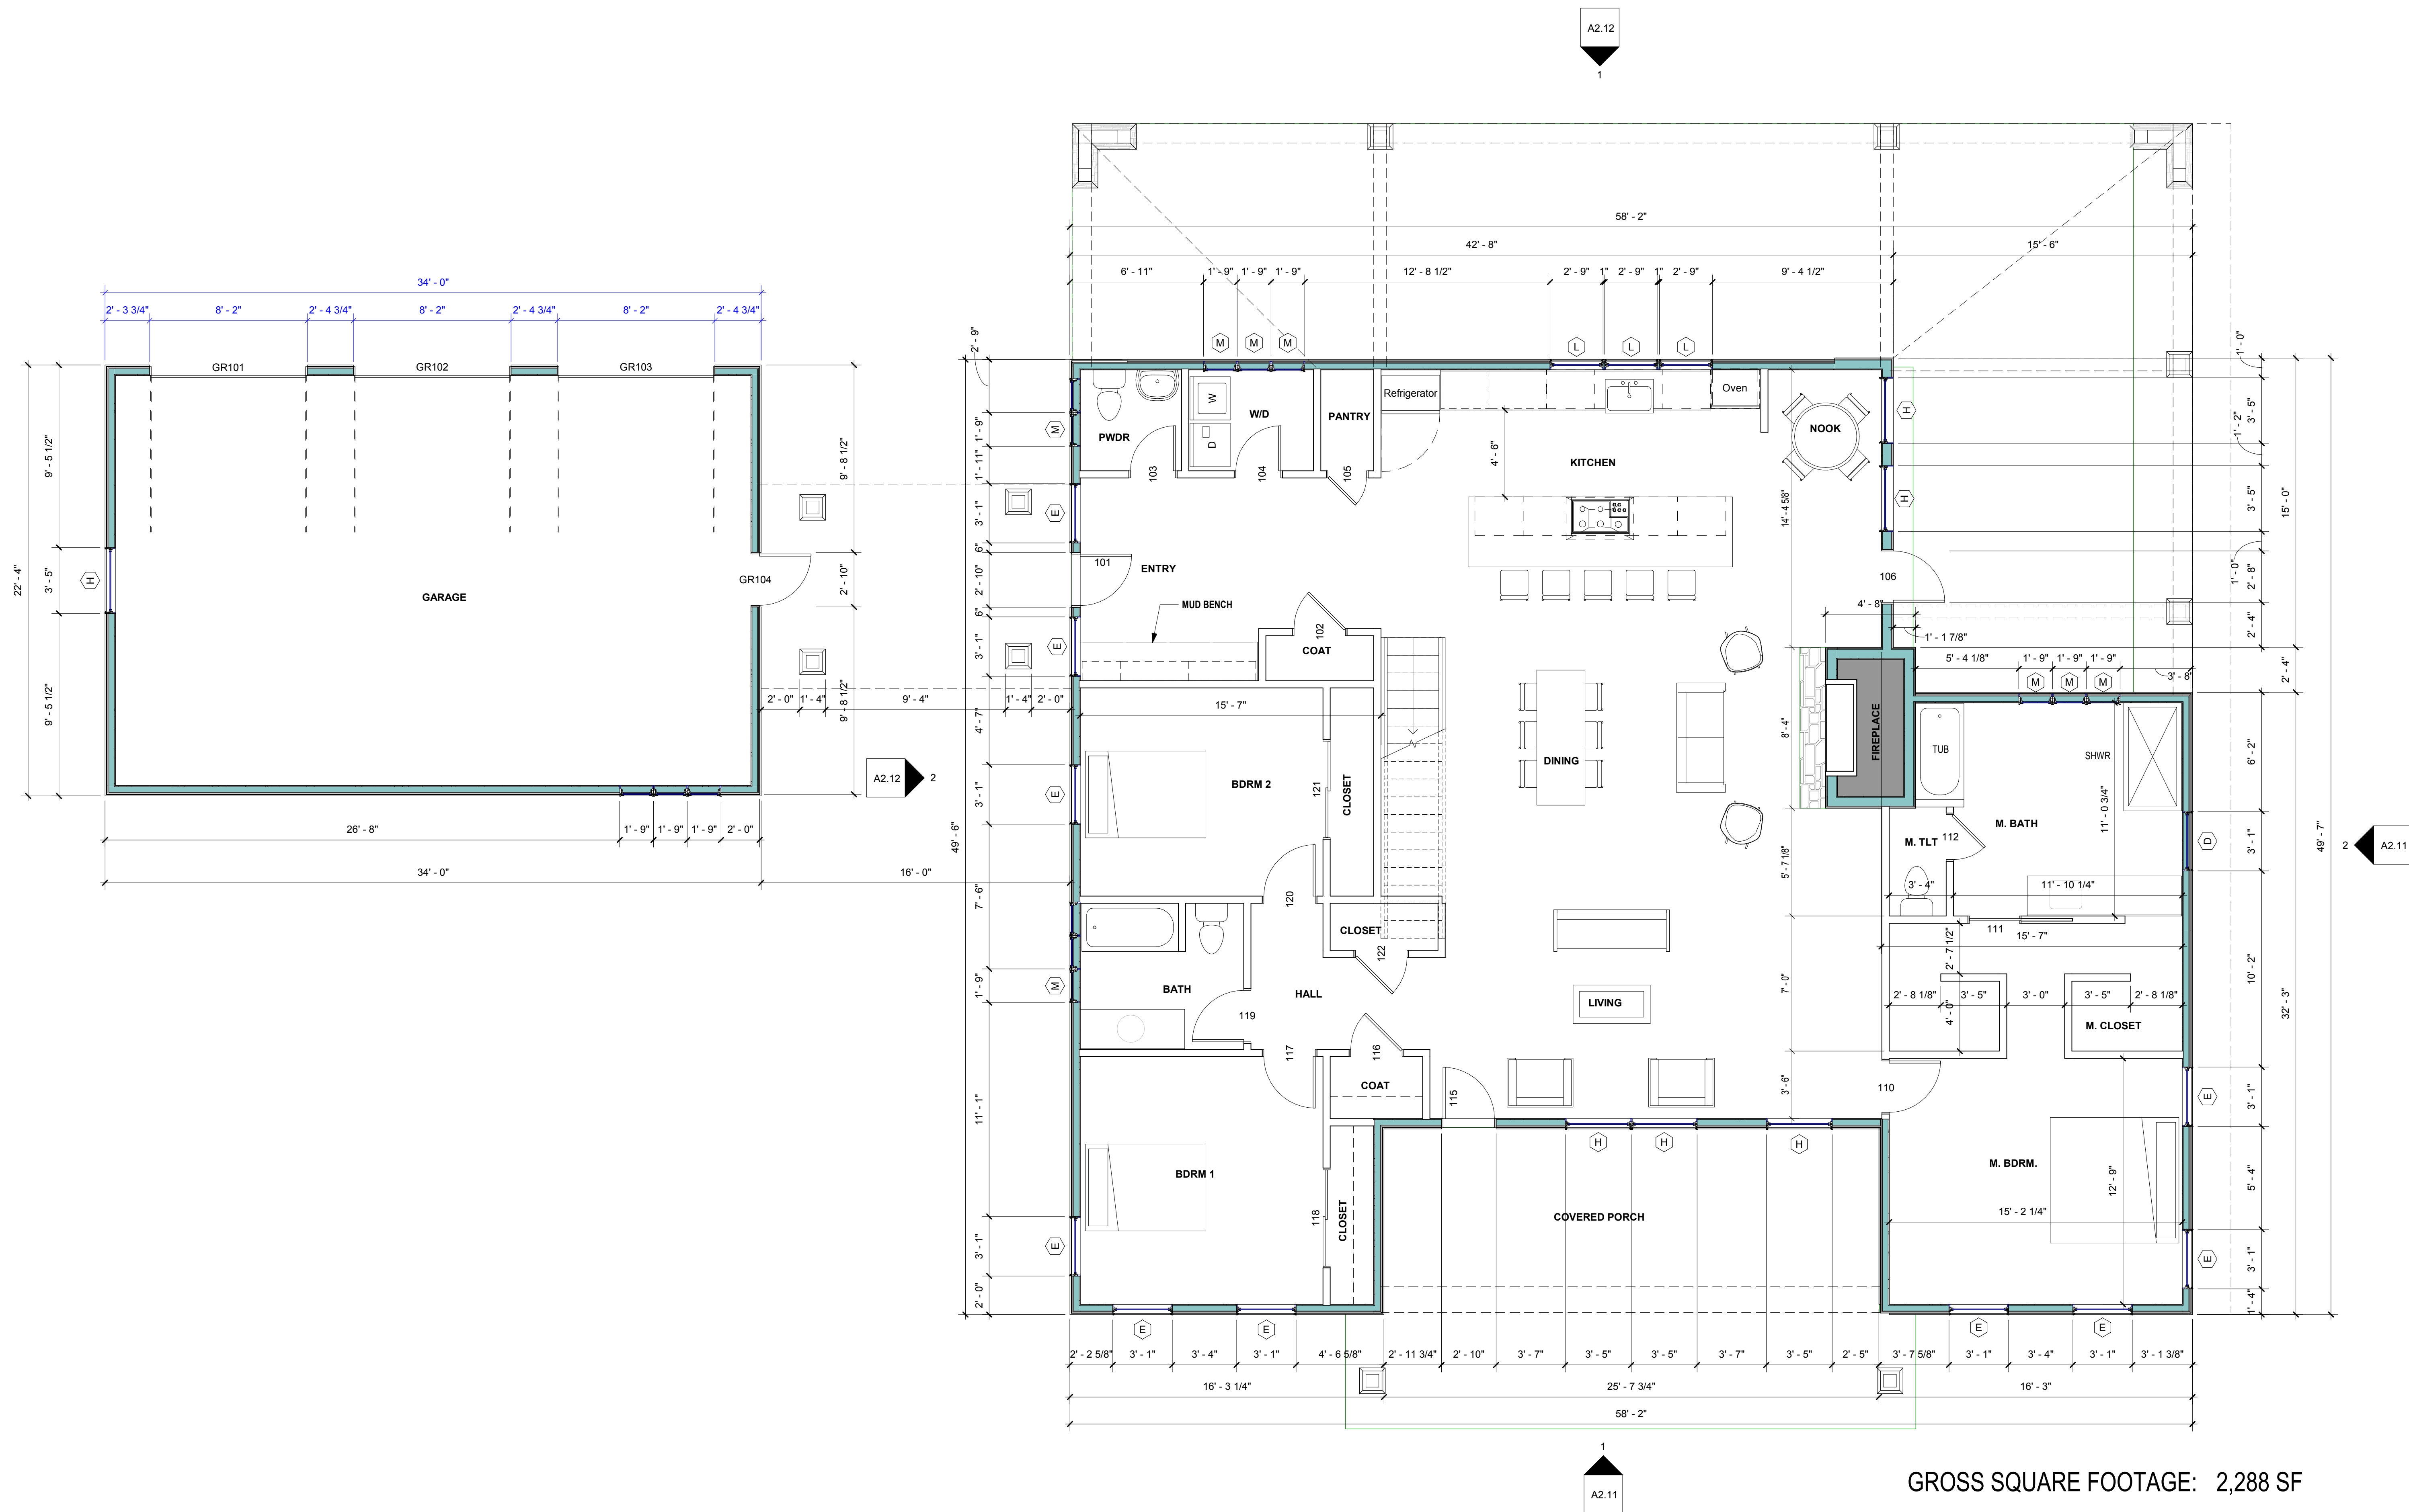

GROSS SQUARE FOOTAGE: 2,288 SF

NET SQUARE FOOTAGE: 2,152 SF

1 FLOOR PLAN - LEVEL 1
1/4" = 1'-0"

WAVERLY DEVELOPMENT

MIAMI COUNTY, KANSAS

COPYRIGHT © BY
COLLINS WEBB
ARCHITECTURE, LLC

REVISION DATES:

PROFESSIONAL SEAL

A1.11

ISSUE DATE: 29 NOVEMBER, 2018
COLLINS WEBB #: 18013


FLOOR PLAN - LEVEL 1

SCHEMATIC DESIGN CONCEPTS



434 SW 3rd Street, Lee's Summit, Missouri 64063 P: 816.448.2270 www.collinswebb.com

11/28/2018 11:29:43 PM

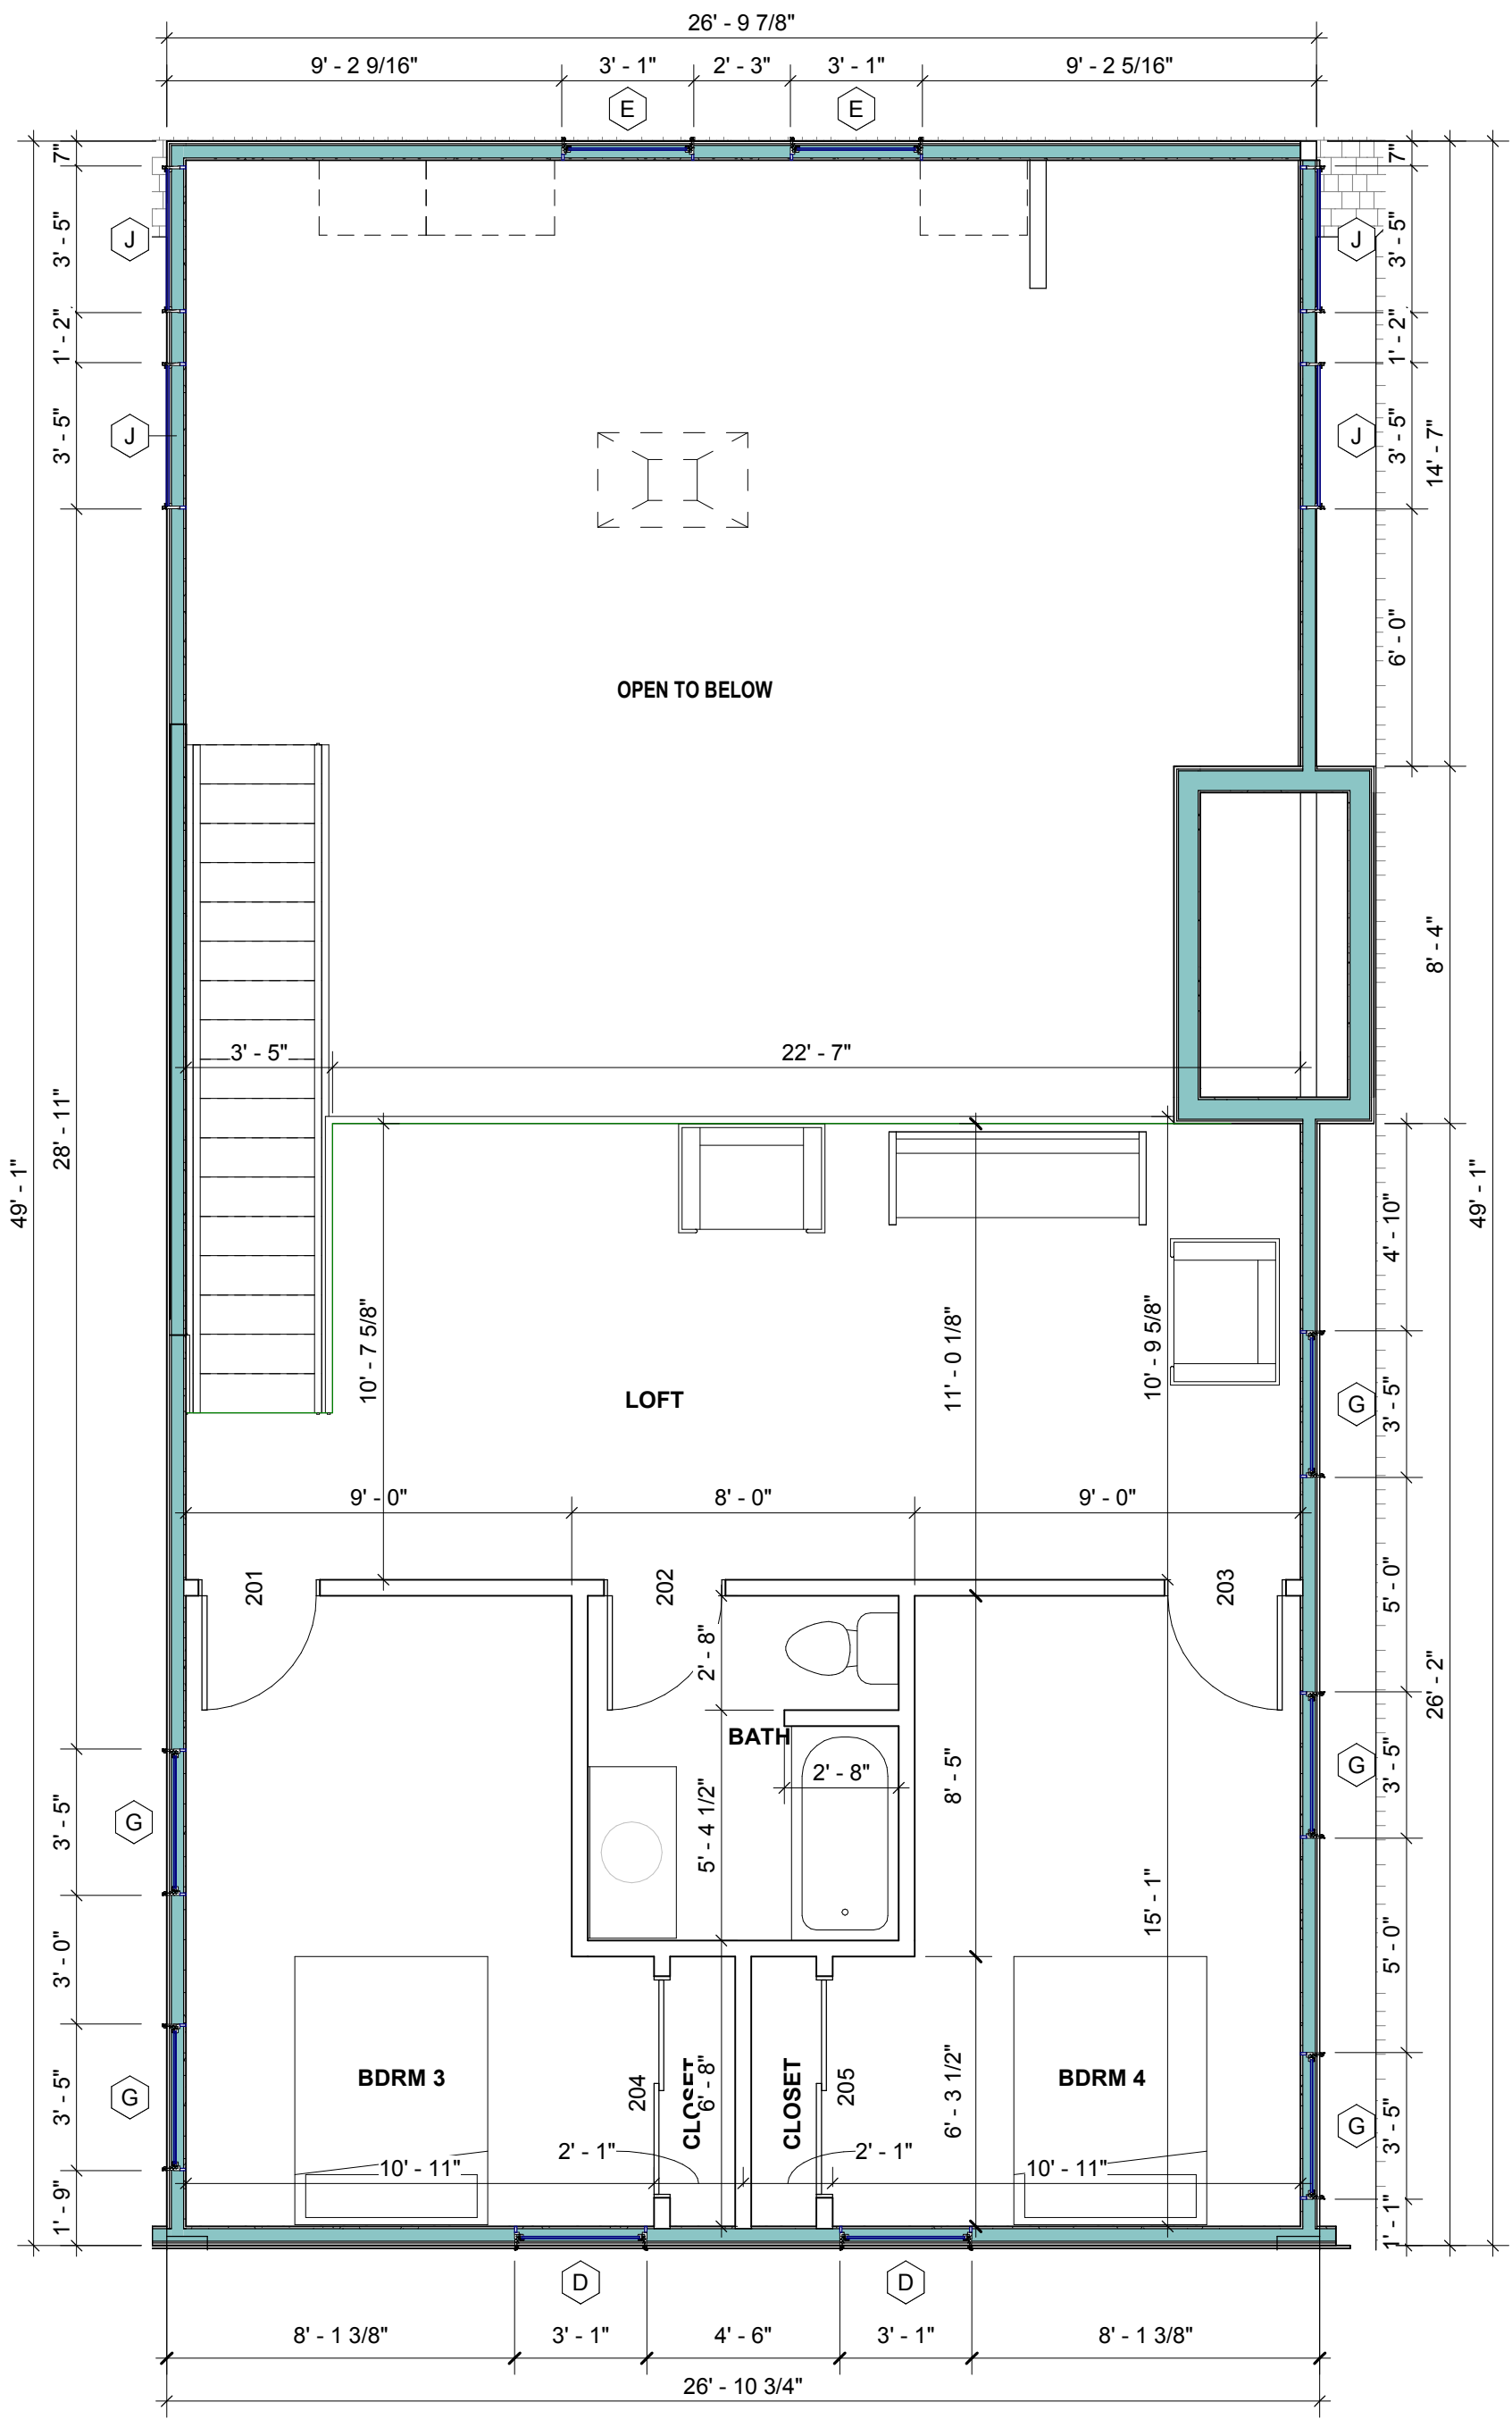

GROSS SQUARE FOOTAGE: 1,488 SF

NET SQUARE FOOTAGE: 714 SF

1 FLOOR PLAN - LEVEL 2
1/4" = 1'-0"



134 SW 3rd Street, Lee's Summit, Missouri 64063 P: 816.248.2270 www.collinswebb.com

SCHEMATIC DESIGN CONCEPTS

WAVERLY DEVELOPMENT

MIAMI COUNTY, KANSAS

COPYRIGHT © BY
COLLINS WEBB
ARCHITECTURE, LLC


REVISION DATES:

PROFESSIONAL SEAL

A1.12
ISSUE DATE: 29 NOVEMBER, 2018
COLLINS WEBB #: 18013


FLOOR PLAN - LEVEL 2

11/28/2018 11:29:44 PM

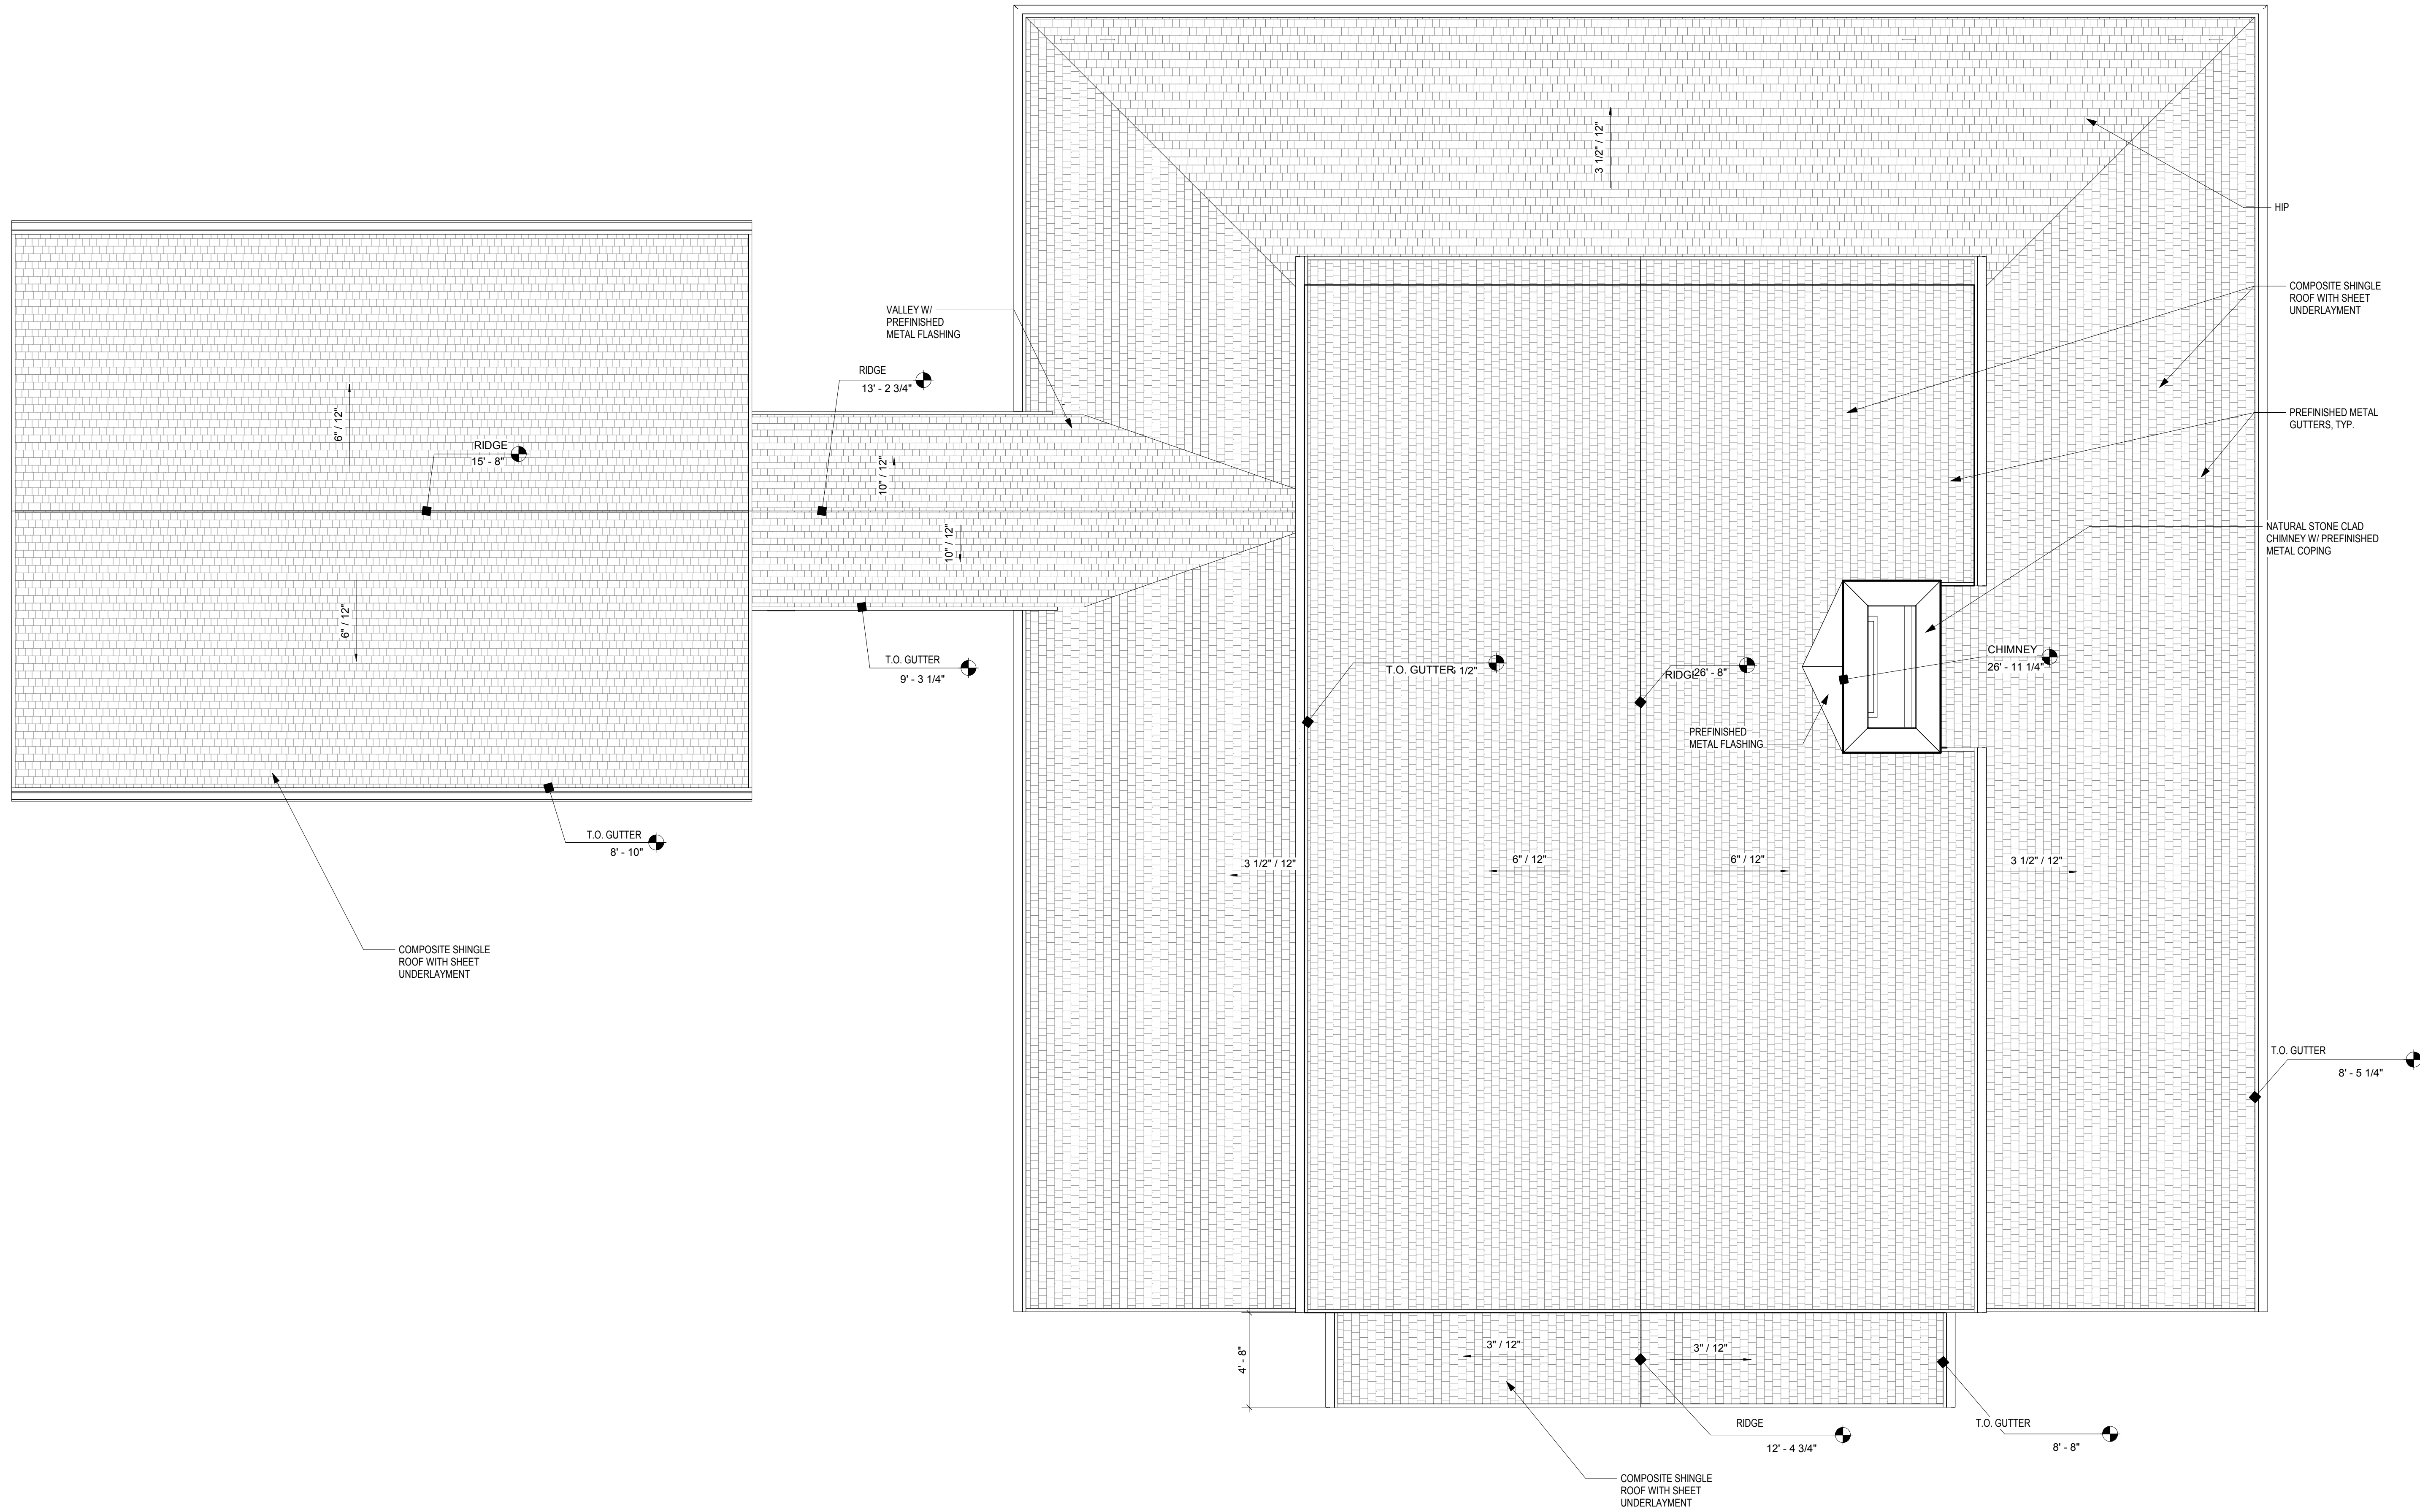

1 ROOF PLAN
1/4" = 1'-0"

11/28/2018 11:29:45 PM

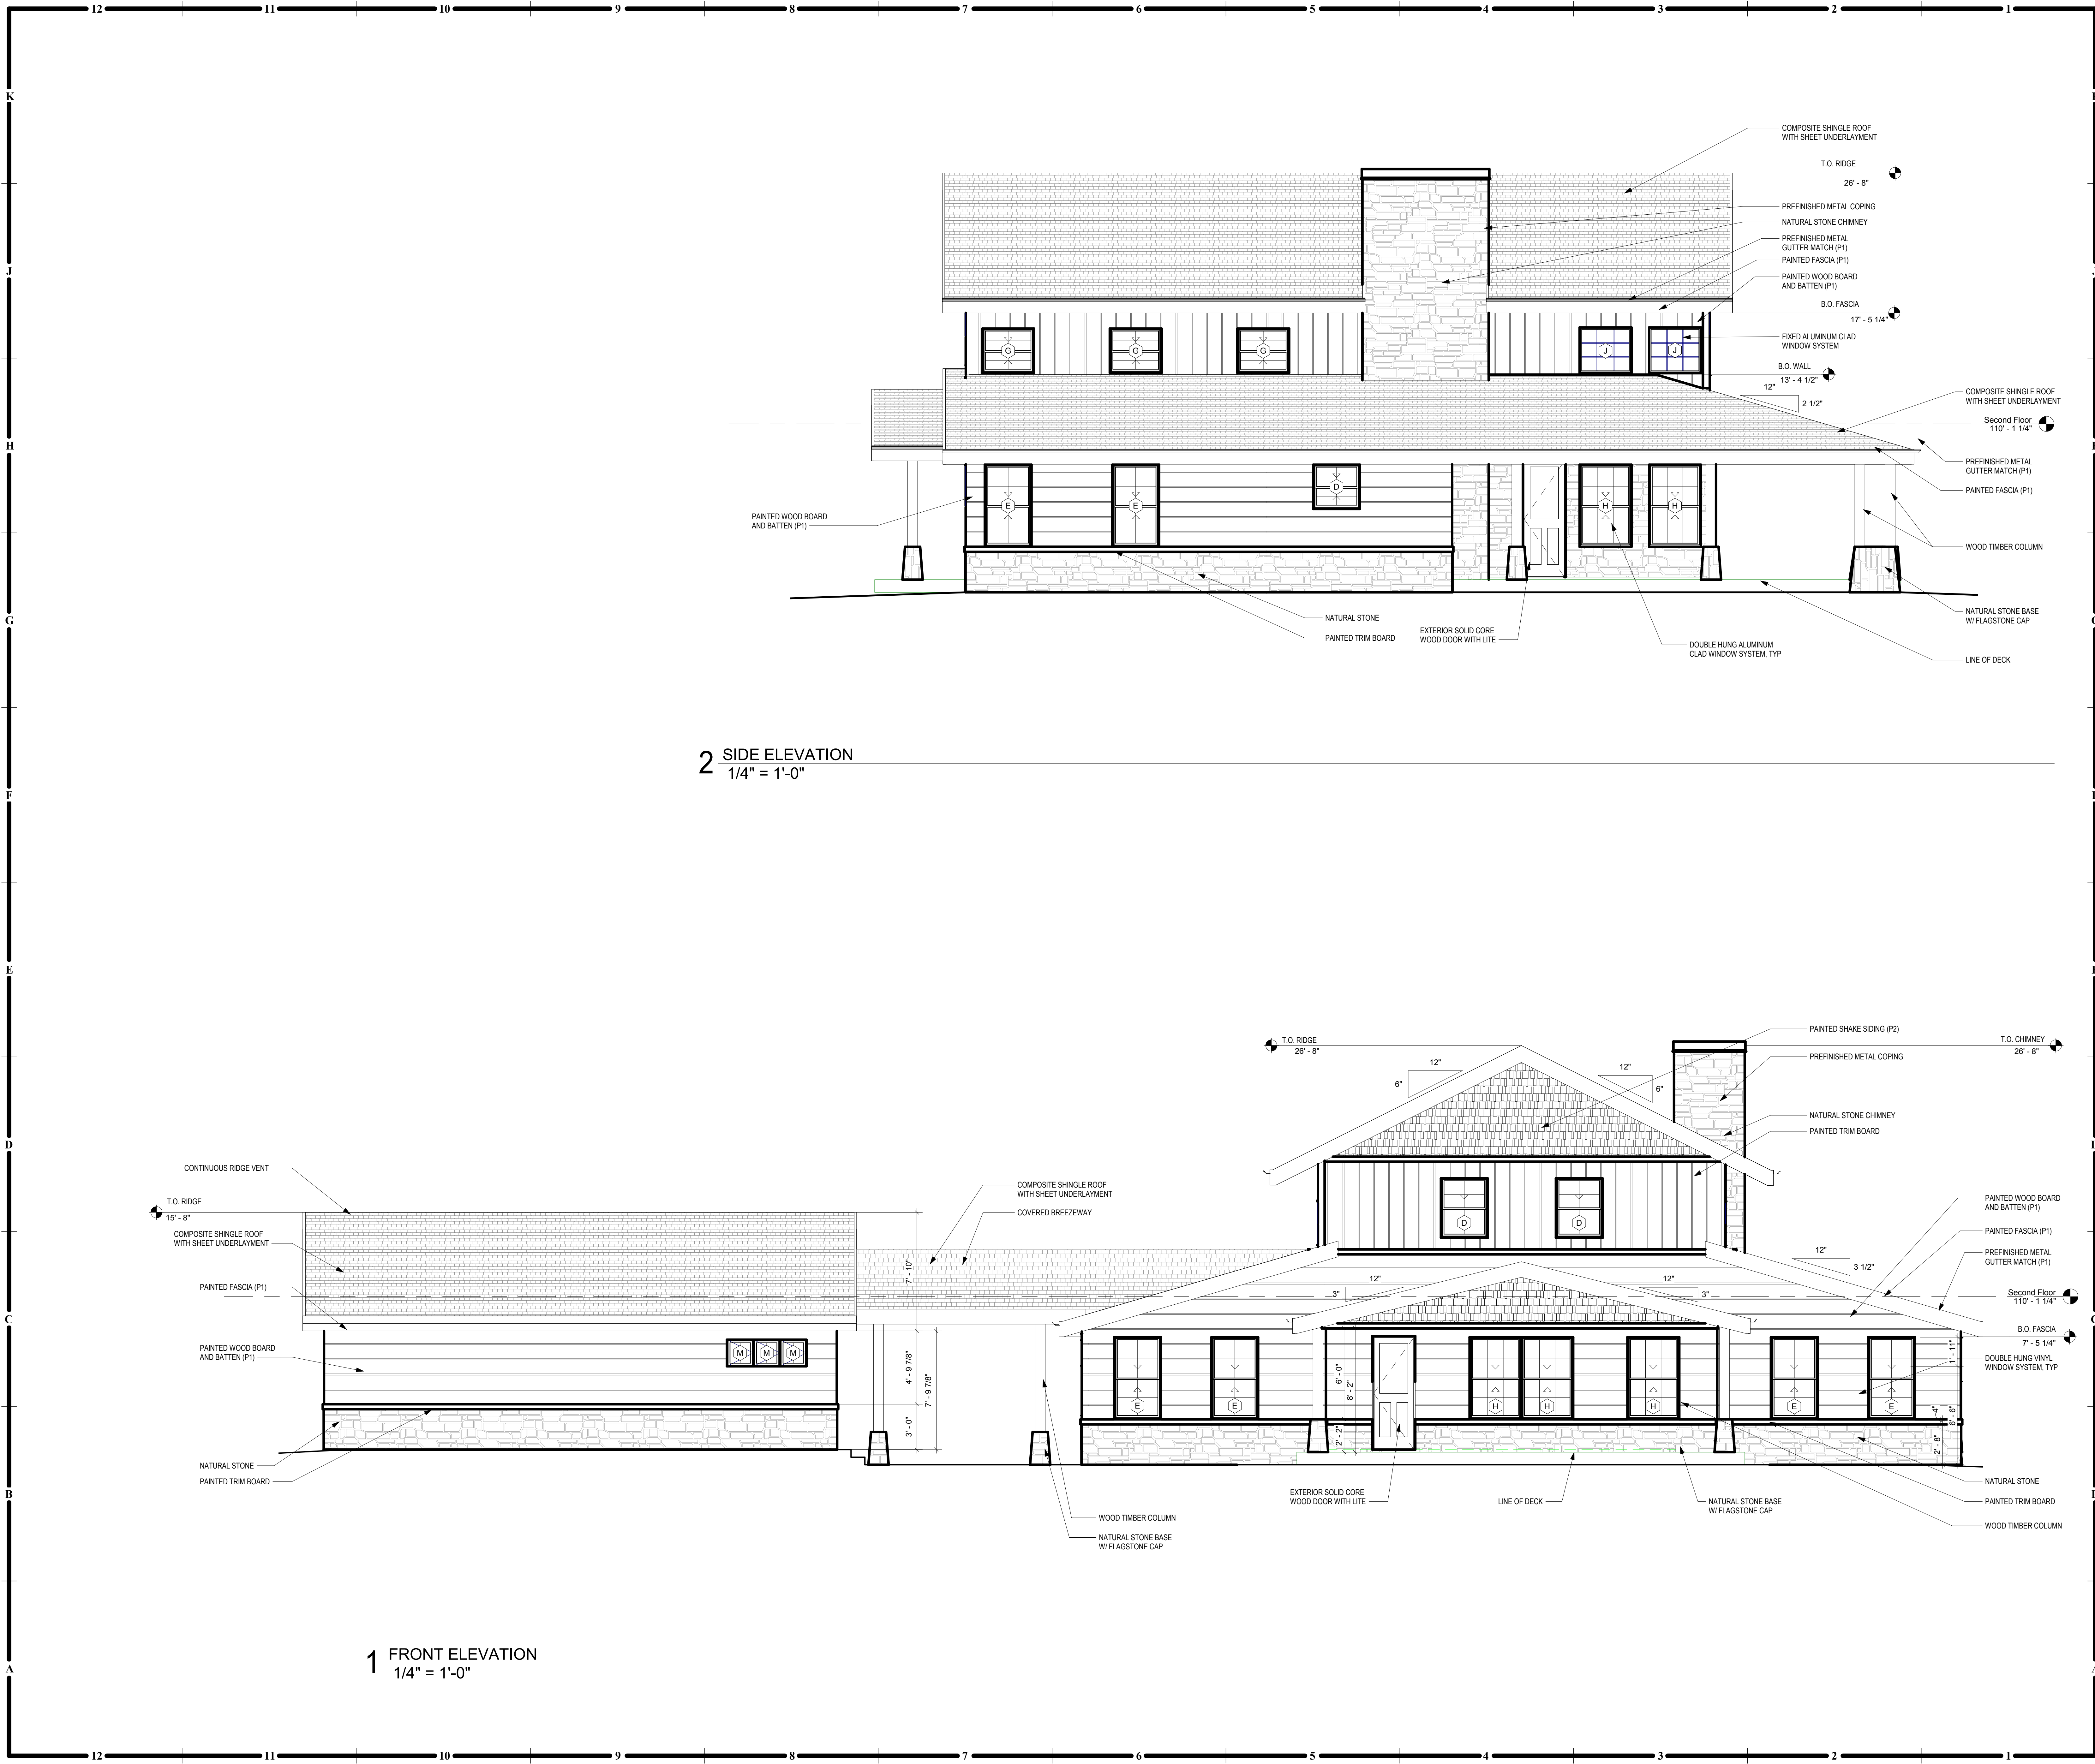

WAVERLY DEVELOPMENT

MIAMI COUNTY, KANSAS

COPYRIGHT © BY
COLLINS WEBB
ARCHITECTURE, LLC

REVISION DATES:


PROFESSIONAL SEAL

A2.11
ISSUE DATE: 29 NOVEMBER, 2018
COLLINS WEBB #: 18013


EXTERIOR ELEVATIONS

SCHEMATIC DESIGN CONCEPTS



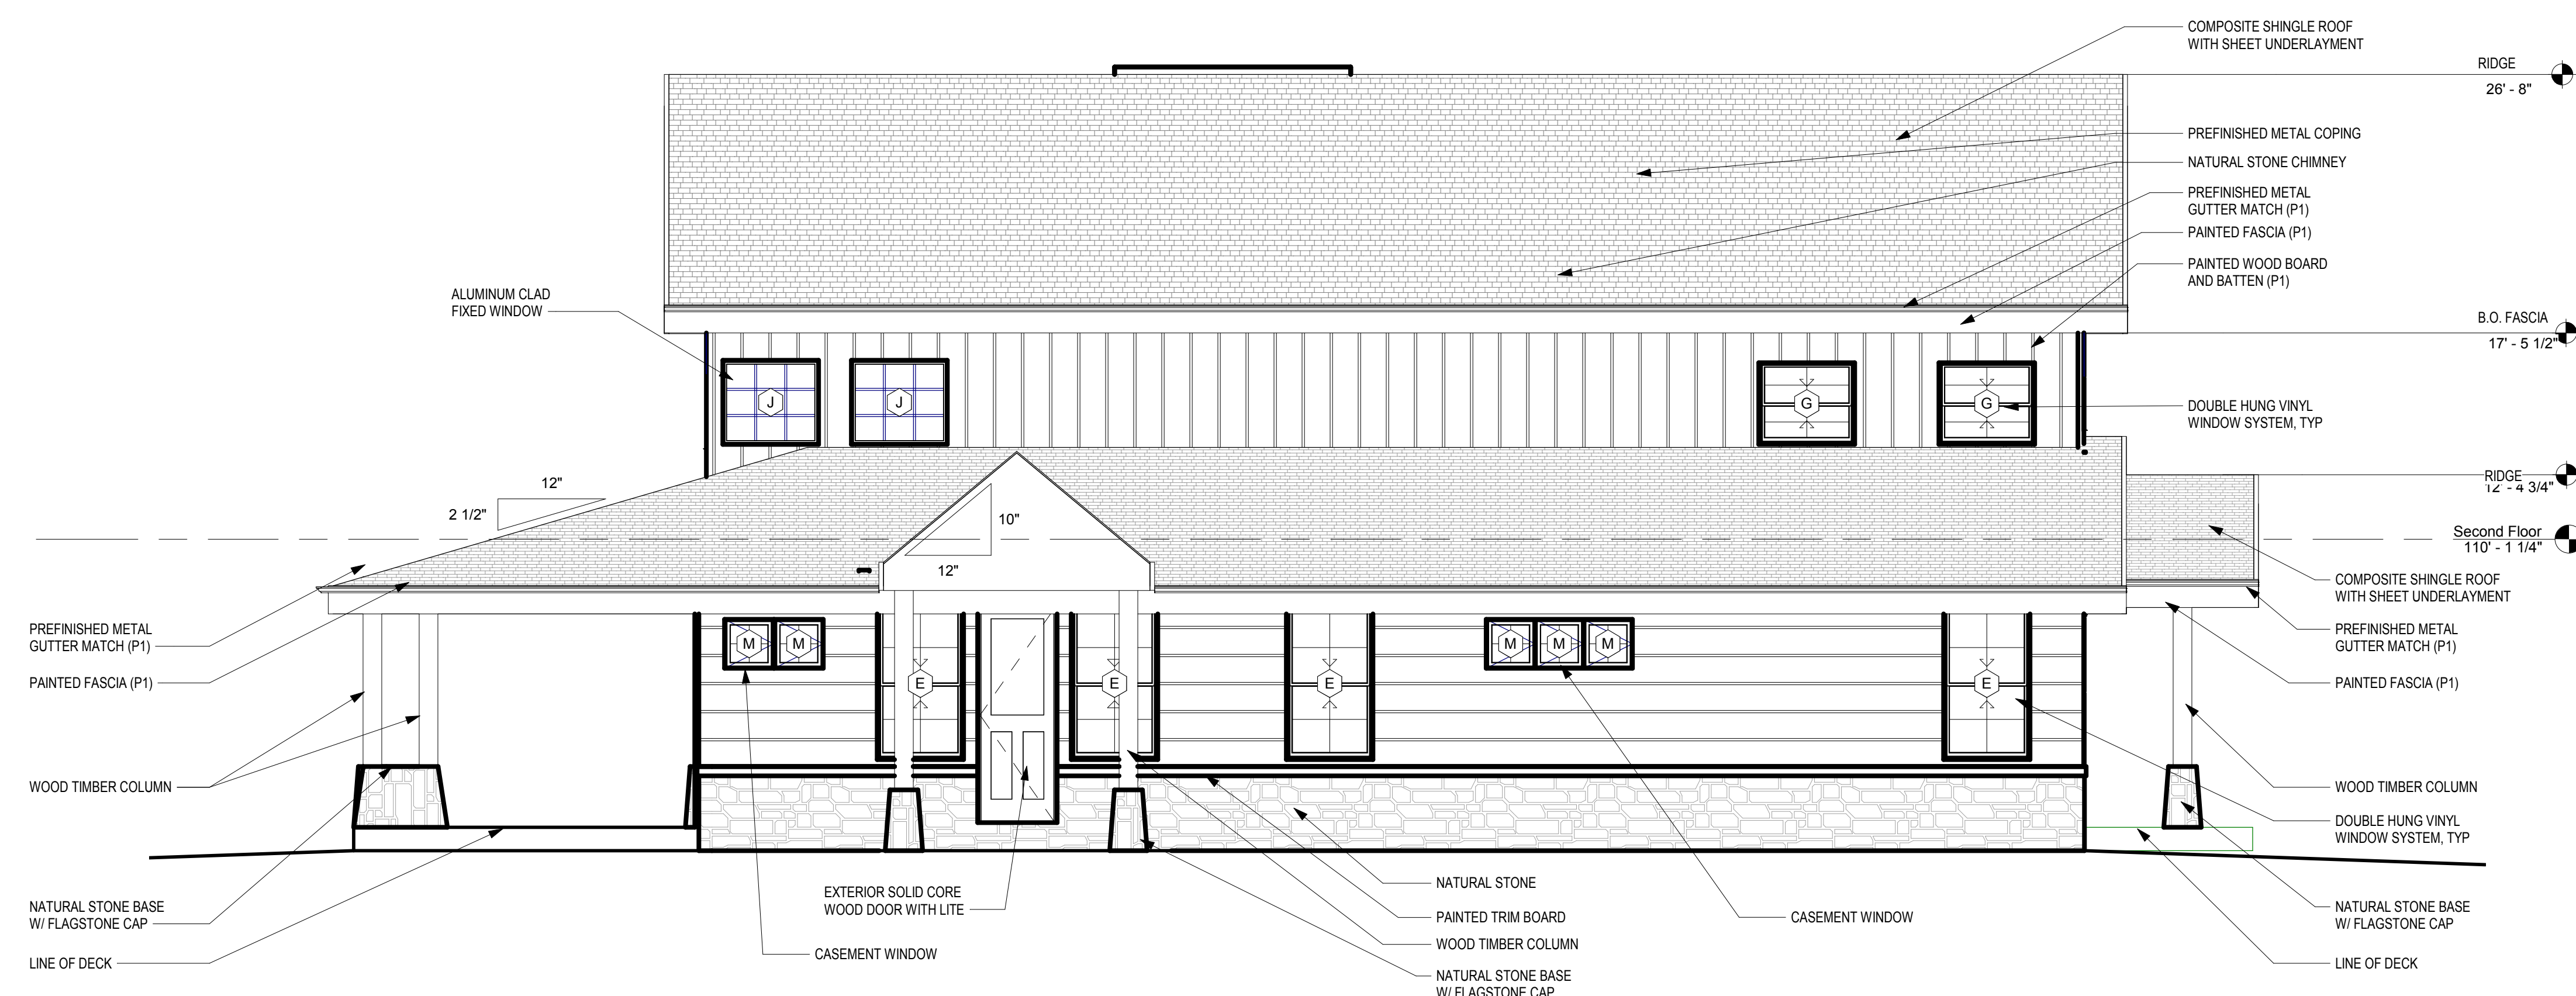


2 ENTRANCE ELEVATION
1/4" = 1'-0"

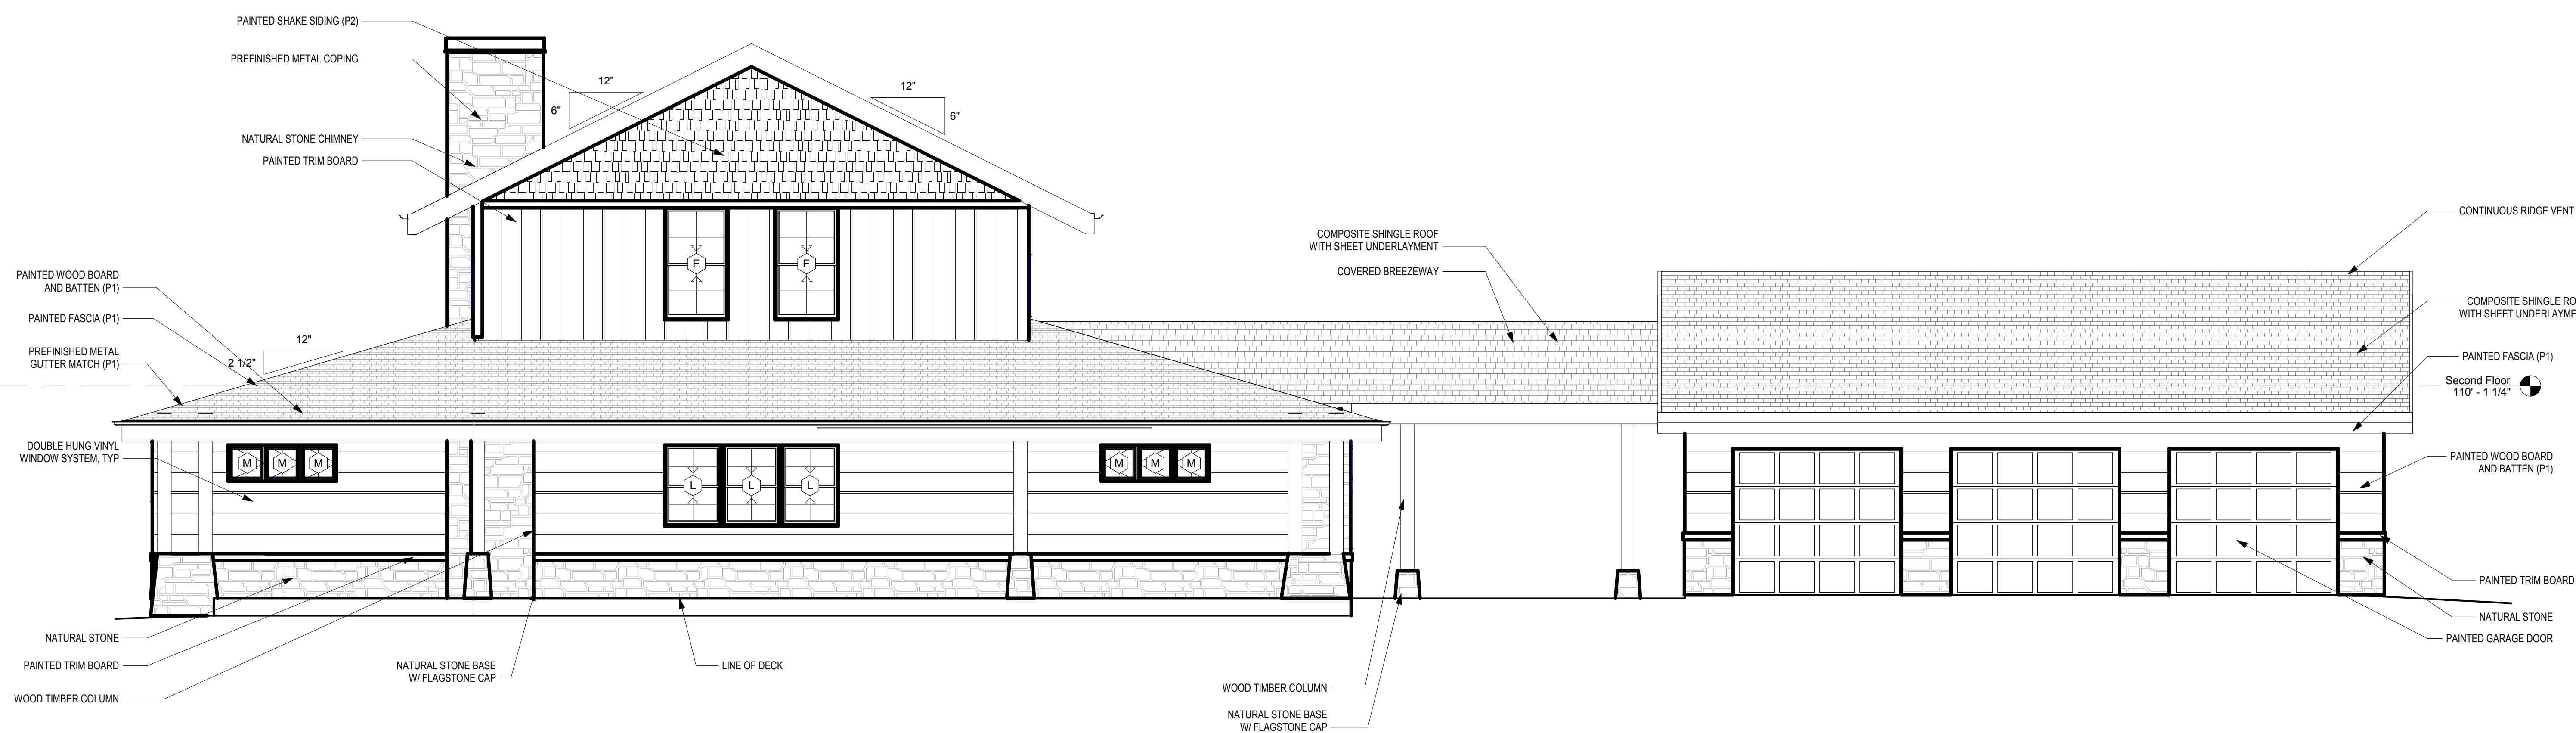


1 BACK ELEVATION
1/4" = 1'-0"


- ### EXTERIOR ELEVATION MATERIALS

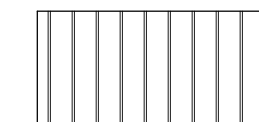


**WOOD BOARD AND
BATTEN**

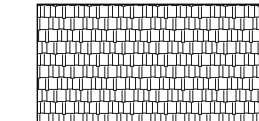

SHAKE STYLE SIDING

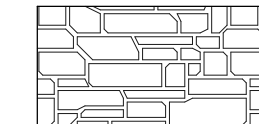

NATURAL STONE

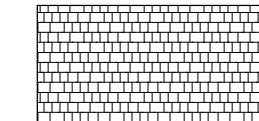

COMPOSITE SHINGLES